
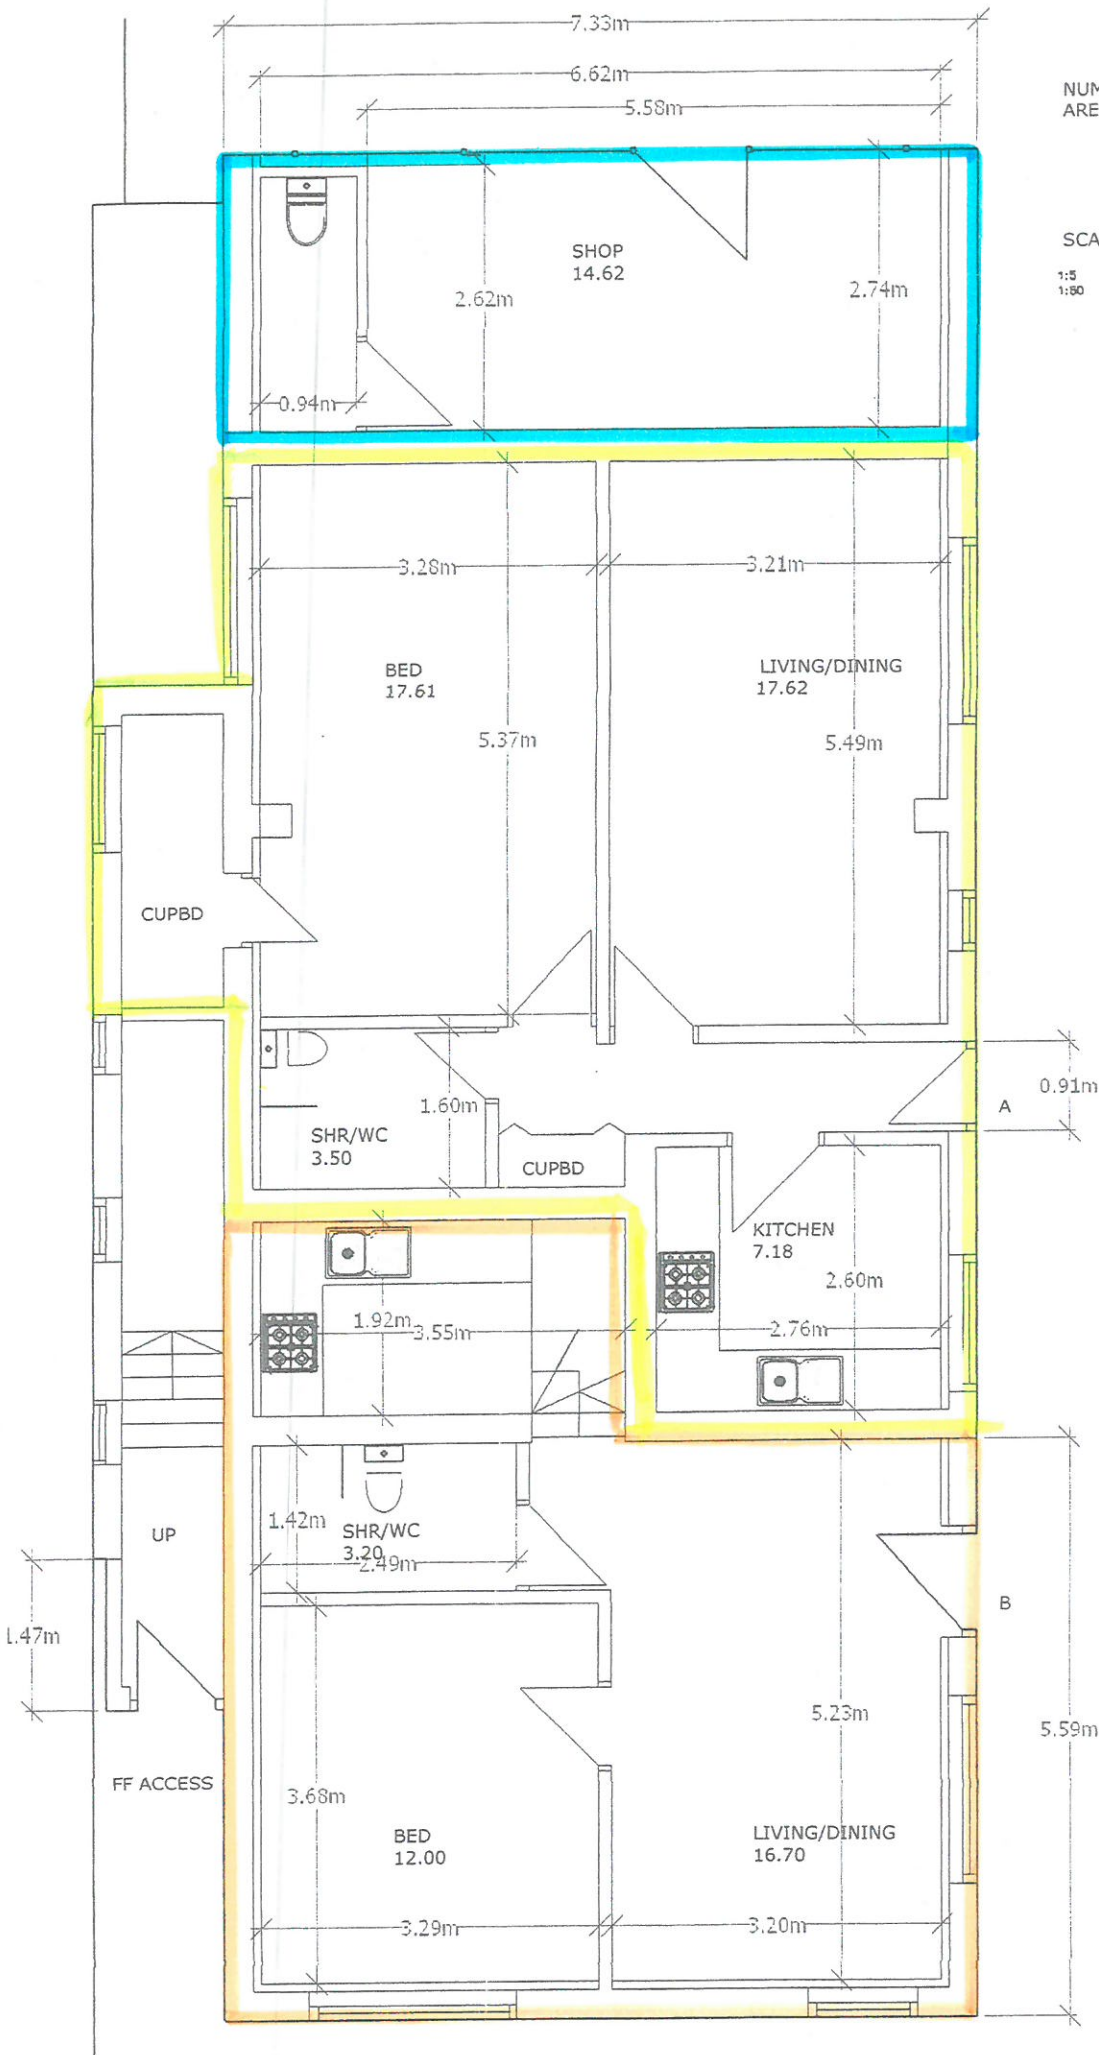


NUMERALS BENEATH ROOMS INDICATE AREA IN SQUARE METRES.

SCALE: 1:50

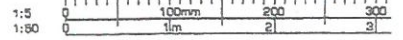

PROPOSED CHANGE OF USE
A1 TO C3 (SHOP TO FLATS)

at
27, CORRINGHAM ROAD
STANFORD-le-HOPE
ESSEX SS17 0AQ

for
MR P. KIRUPHARAN

DRG NO: 01/01/18/A