




WEST FRONT


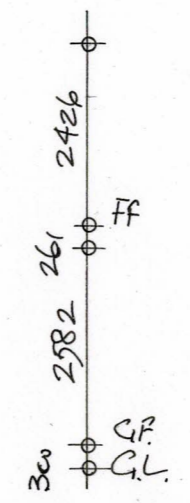


- ⇒ Scaling plans is not recommended.
- ⇒ Existing Dimensions taken without intrusive survey and may therefore vary from those shown.
- ⇒ All dimensions verified on site before commencement.
- ⇒ Existing dimensions will be from finished surface whilst new dimensions before plaster.
- ⇒ Plans and Construction notes to be read in conjunction with Structural engineers calculations.
- ⇒ The information provided is for obtaining of Planning and Building Regulation approval— further details may be needed during construction.
- ⇒ Inspection of material used, build methods and quality is not the responsibility of Malcolm Clark Associates

OPENING WINDOW LIGHTS
SHOWIN THICKER



EAST REAR

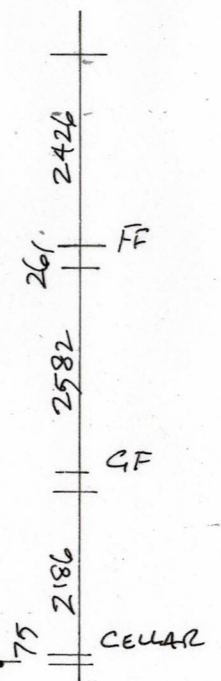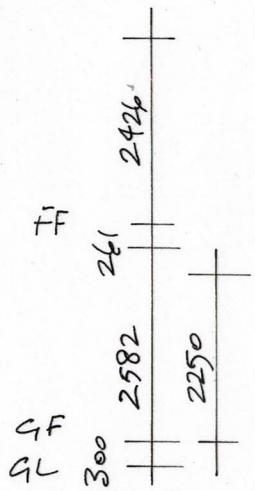

The Dog & Rat
128, High Street,
Broughton.
DN20 0JR

Dwg No: FA B PROPOSED
FRONT / REAR
Scale: 1:100 ELEVATIONS

Malcolm Clark Associates
+44 (0)1427 667151
+44 (0)7802 832984

Malcolm Clark Associates is the Trading name of Lambirth Clark Ltd. No: 13296697