



GROUND FLOOR

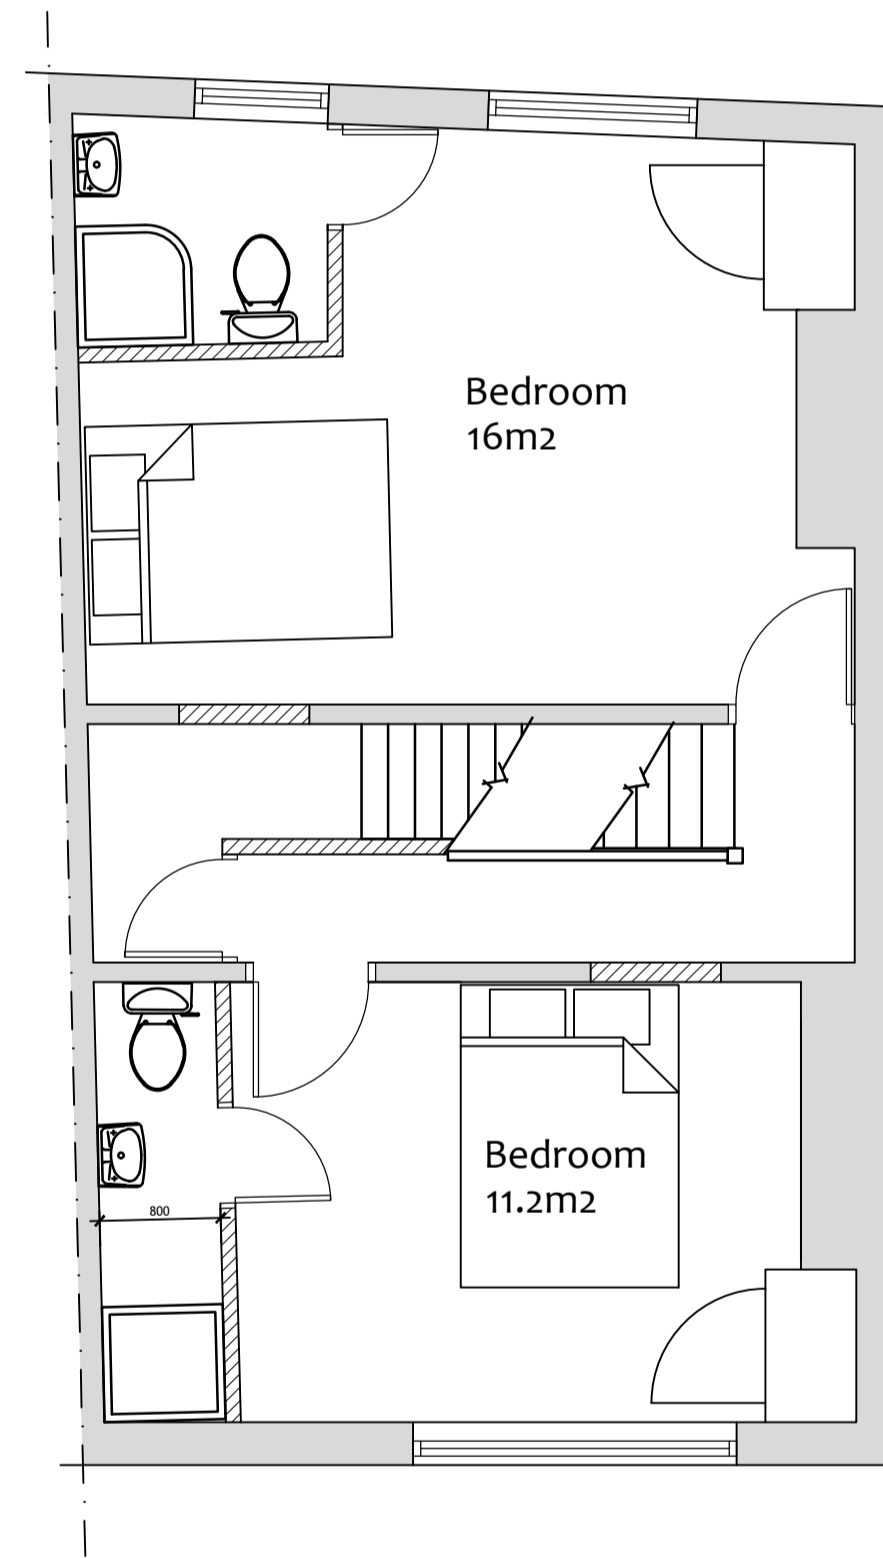

FIRST FLOOR

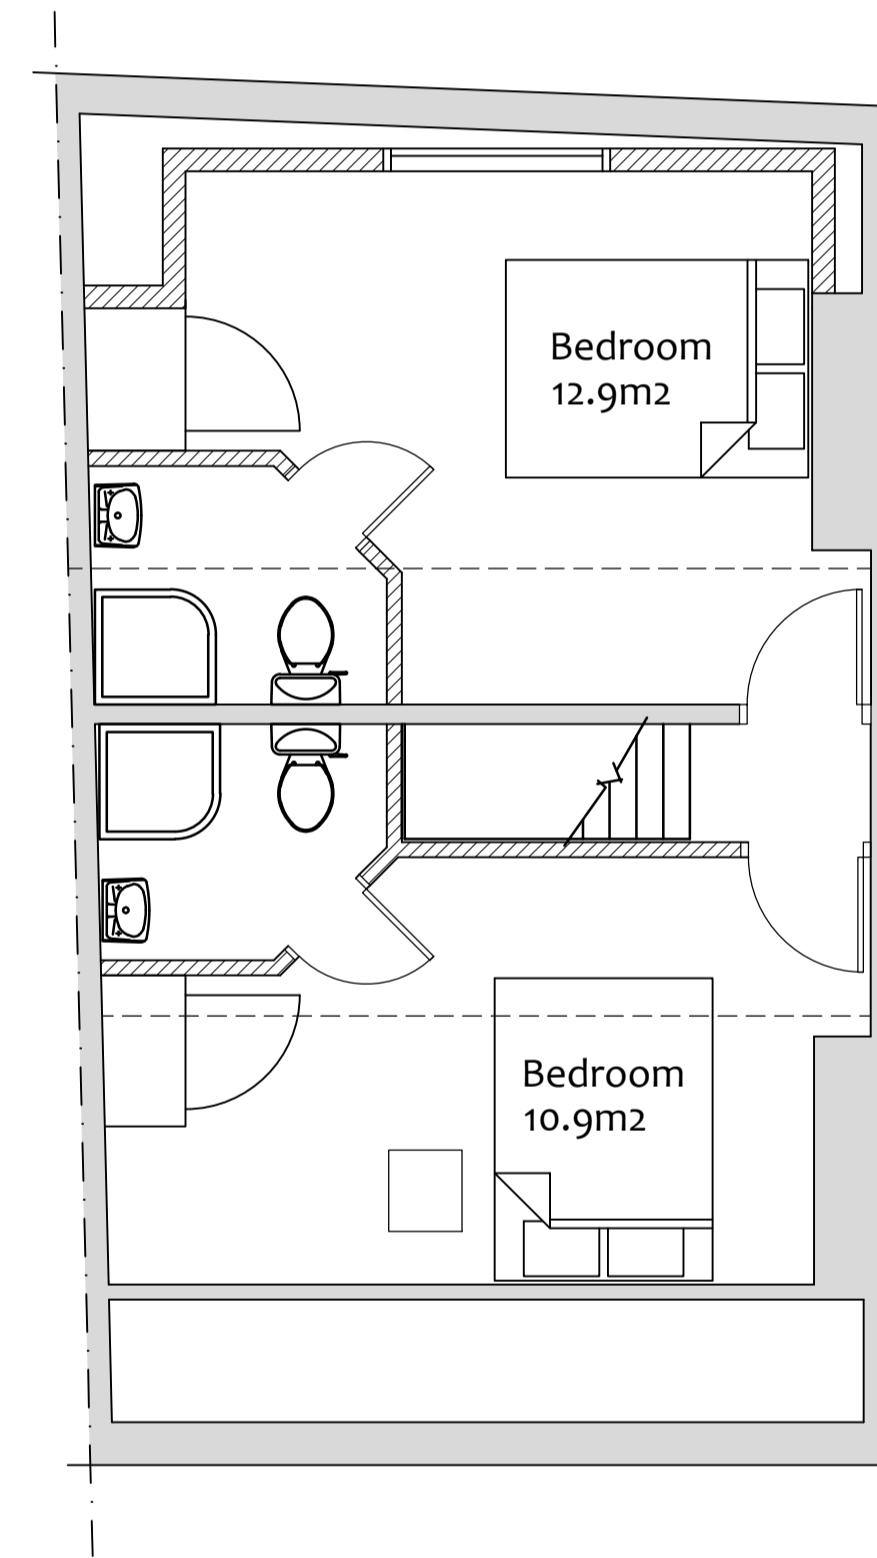

ATTIC LEVEL

Project: 14, Gilpin Terrace, Leeds, LS12 1HL		
Drawing Title: As Proposed		
Drawn: DK	Date: Jan 20	Scale: 1:50@A1
Project No: 1311	Drawing No: 1311- 02	Revision: 01